


Braun 20  
R1-70 ESL

Reata Ranch  
R-4R ESL

R1-130  
ESL

R1-130 ESL

132nd St.

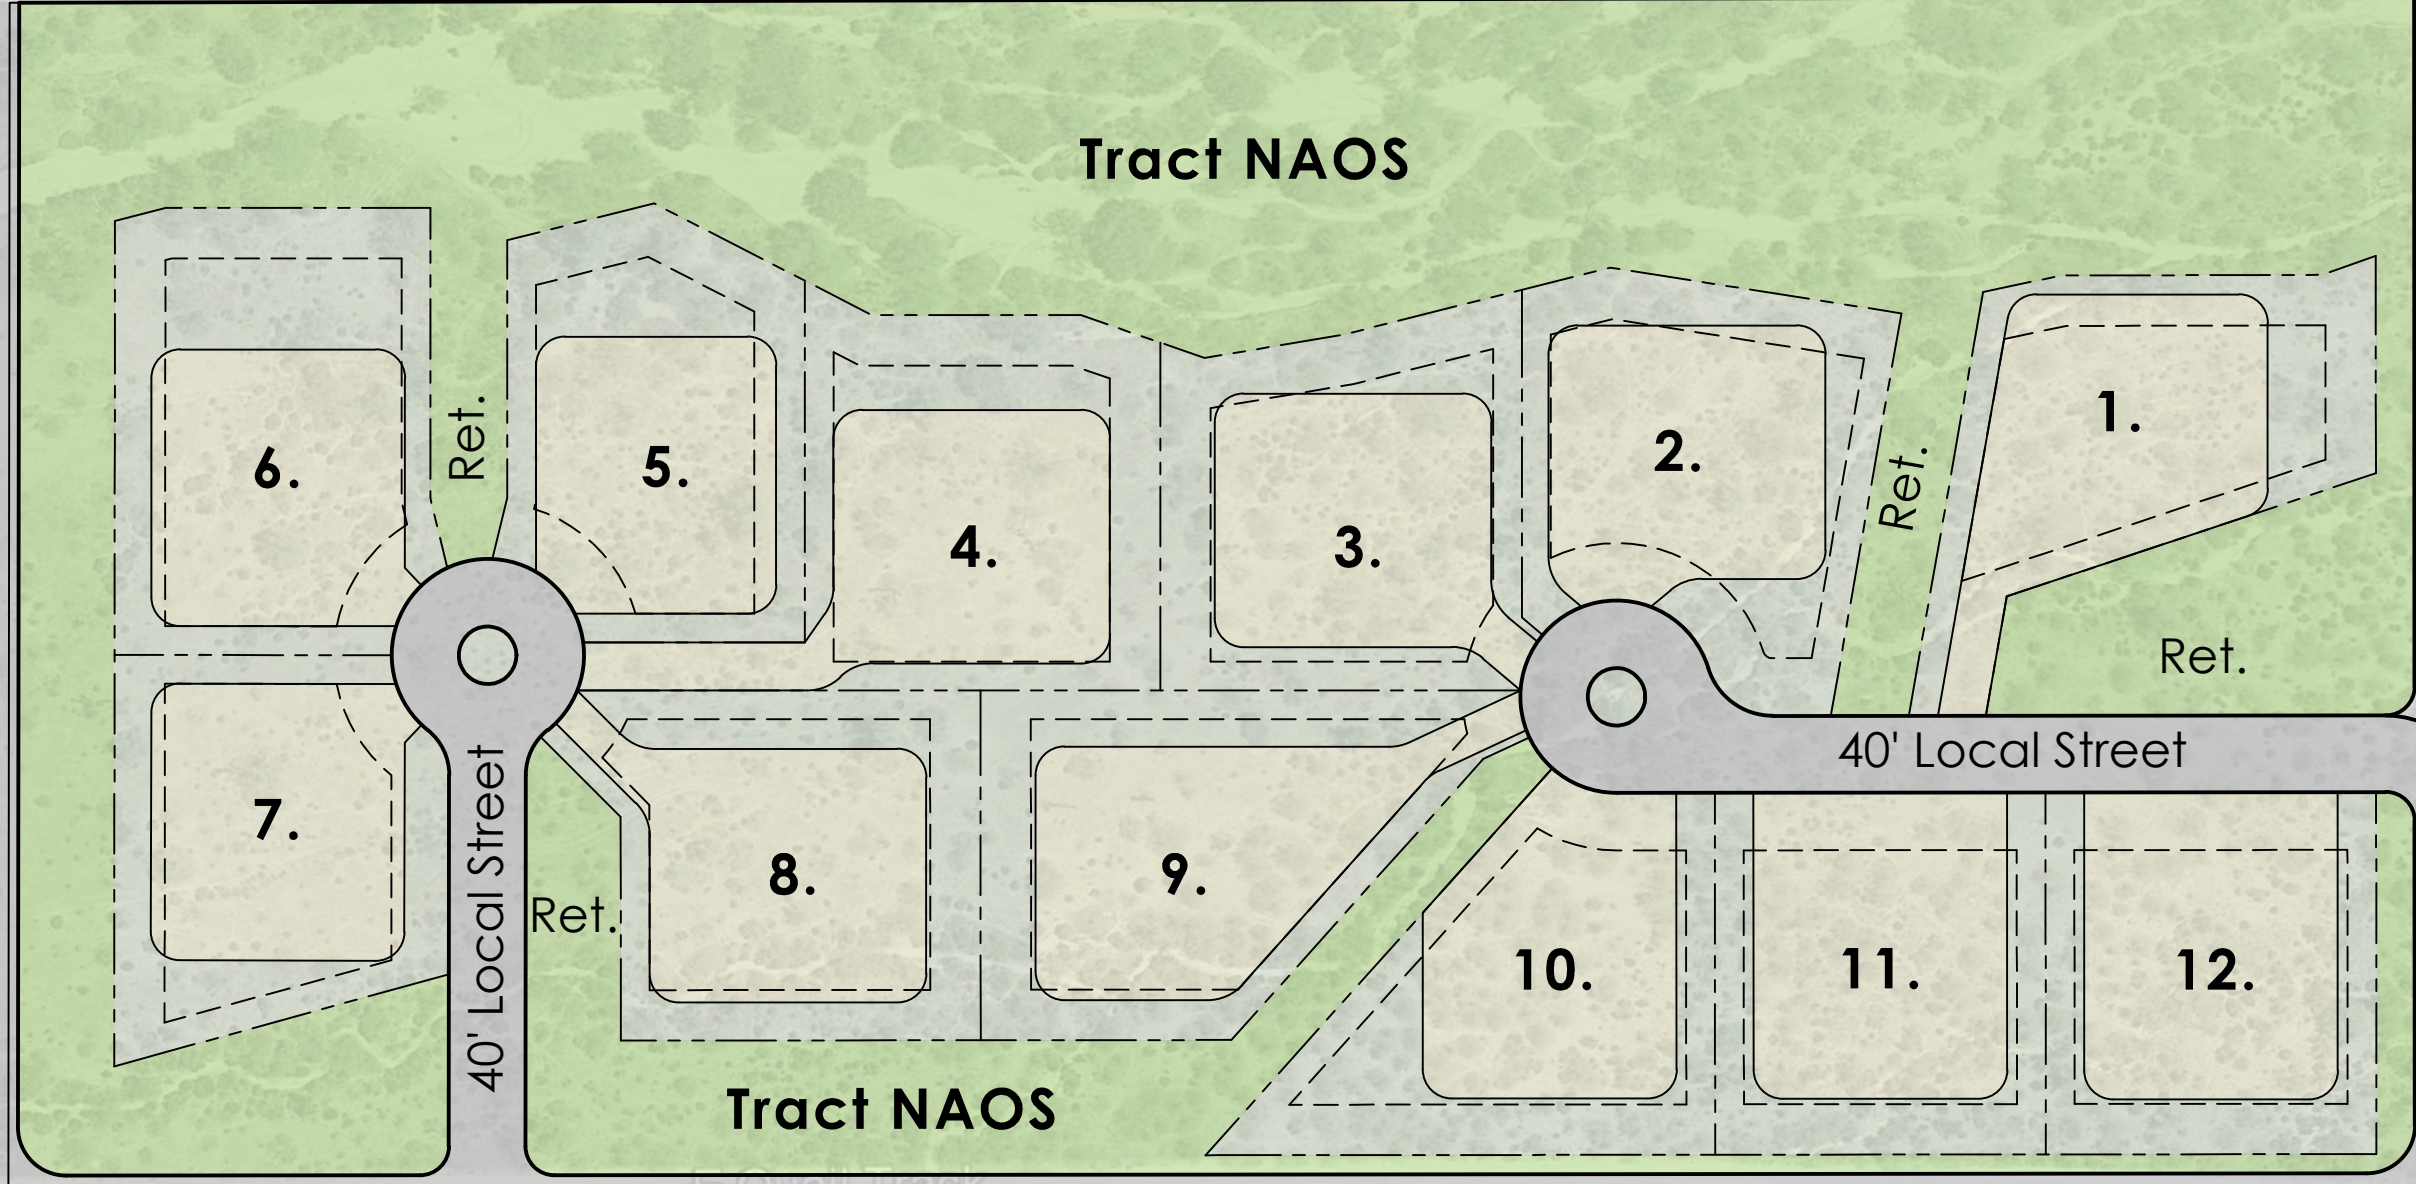

Quail Track Rd.

Quail Crest Estates  
R1-70 ESL

NOTE: THIS CONCEPT SITE PLAN/YIELD STUDY IS FOR CONCEPTUAL PURPOSES ONLY AND REQUIRES DETAILED SITE PLANNING, ENGINEERING & CITY REVIEWS/APPROVALS.




NEC of 132nd St. & Quail Track Rd.

Scottsdale, AZ

Conceptual Site Plan

11/08/2021

Kimley»Horn

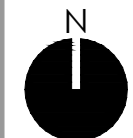

DRAWN BY: BR SCALE: APPROX.